

NATORI:)   
 11.08.11   
 PERIOD 4   
 SILVA:)


Espace pour la Grace

Made by: NATORI:))

--	--

SITE INVENTORY & ANALYSIS

NATORI:  
PERIOD 4  
10.27.11

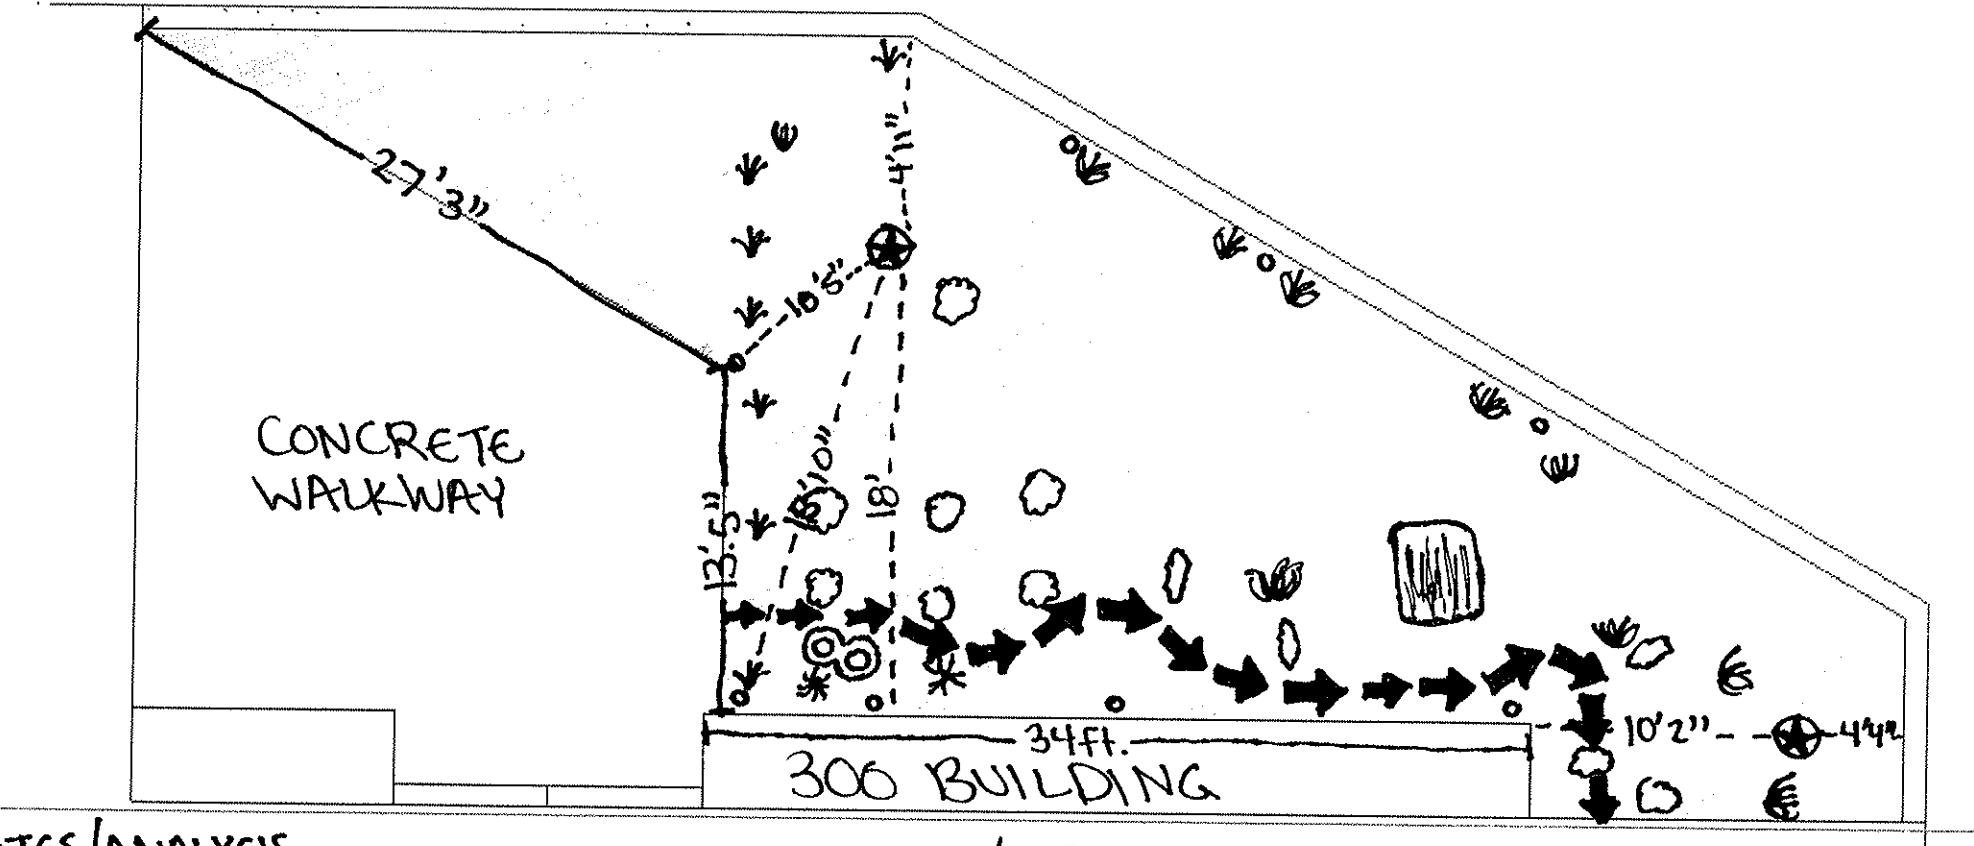


NOTES/ANALYSIS

- # of shrubs healthy & worth moving: 25%
- site condition: very messed up!
- perceived uses: for show
- sun vs. shade: half/half
- Noise: depends; next to music room.


LEGEND/KEY

- ⊙ TREE
- ↑ WHERE PEOPLE ARE WALKING
- \* shrub #1
- ✱ shrub #2
- ☼ shrub #3

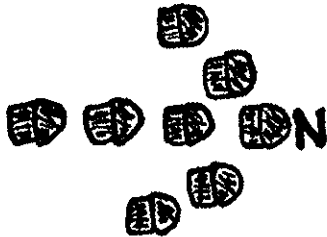

# PROGRAM DESIGN #1

NATOR(;) )  
PERIOD 4

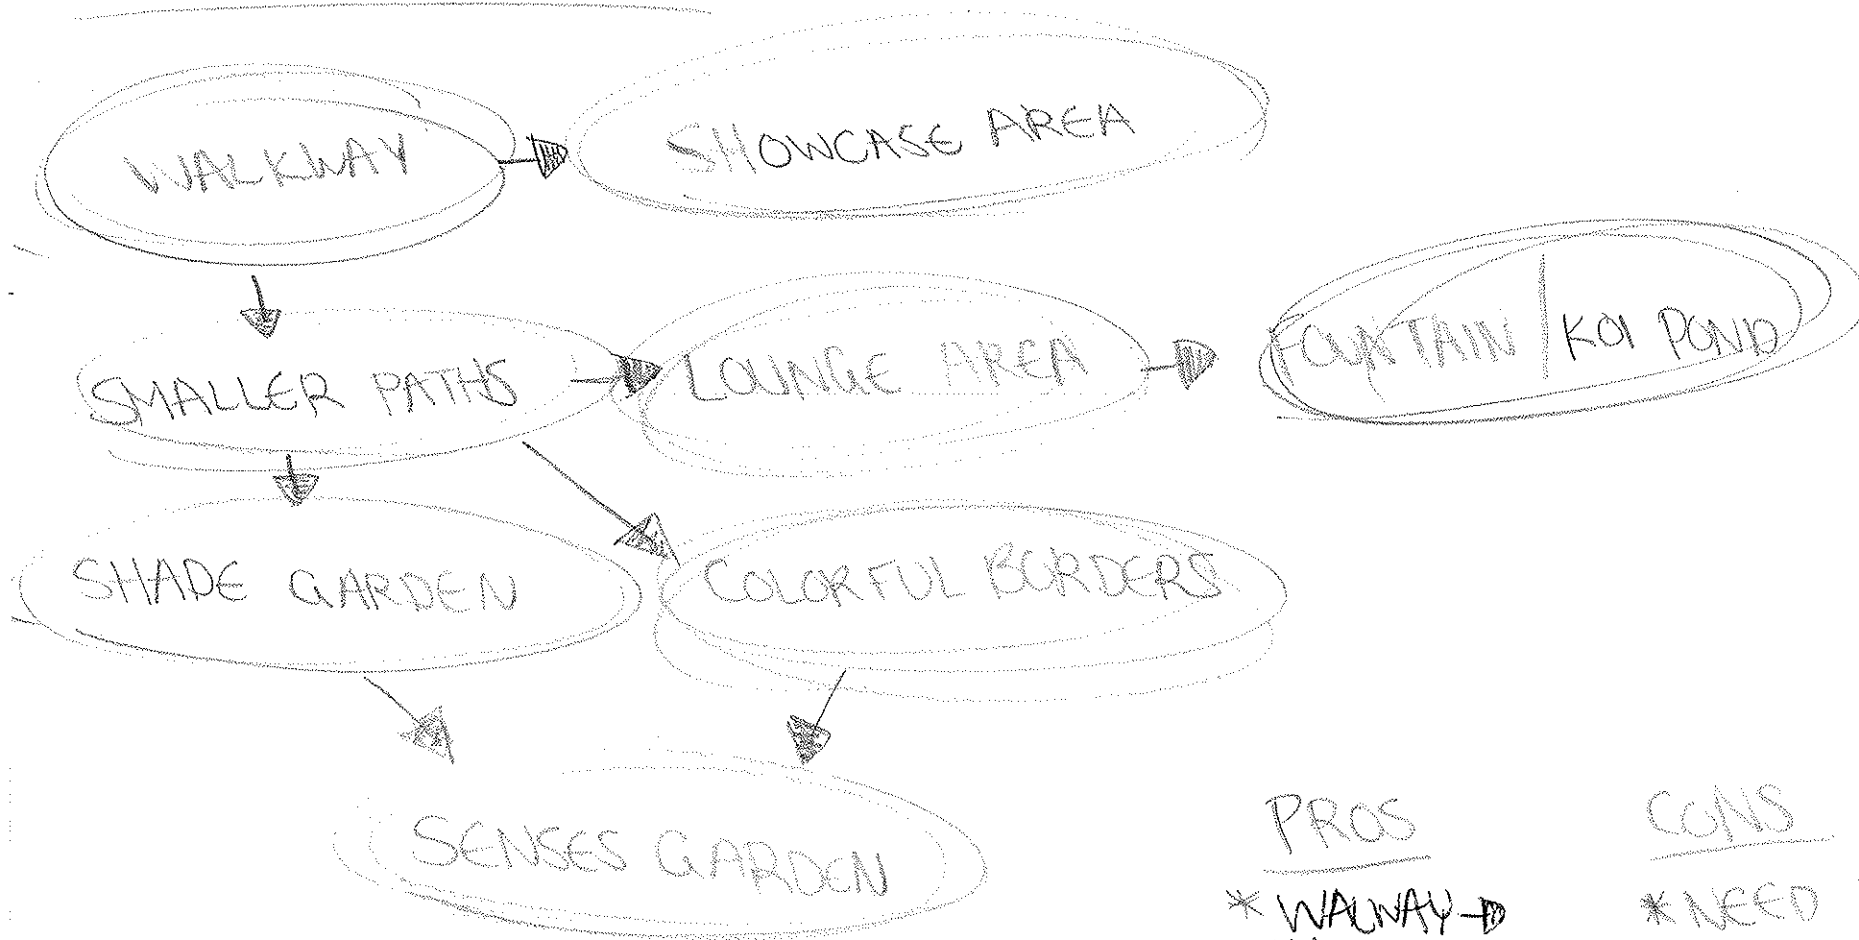

## PROS

- \* WALKWAY → SMALLER PATHS
- \* SENSES GARDEN / SHADE / COLORFUL BORDERS

## CONS

- \* NEED DIFF SIZE BUBBLES TO SHOW PRESENCE
- \* NO WALK WAY TO SHOWCASE AREA
- \* LOUNGE AREA IS ON THE OTHER SIDE OF THE FOUNTAIN

# PROGRAM DESIGN #2

NATURAL  
PERIOD 4



## PROS


- \* SENSES GARDEN IS ~~THE~~ THROUGHOUT THE WHOLE THING
- \* SHOWCASE AREA IS SOMETHING NICE TO LOOK AT WHILE PASSING BY.

## CONS

- \* BUILDING GOES TO WALKWAY & THEN WALKWAY TO EVERYTHING ELSE

CONCEPTUAL DESIGN

NATOR(:)  
PERIOD 4  
11.02.11

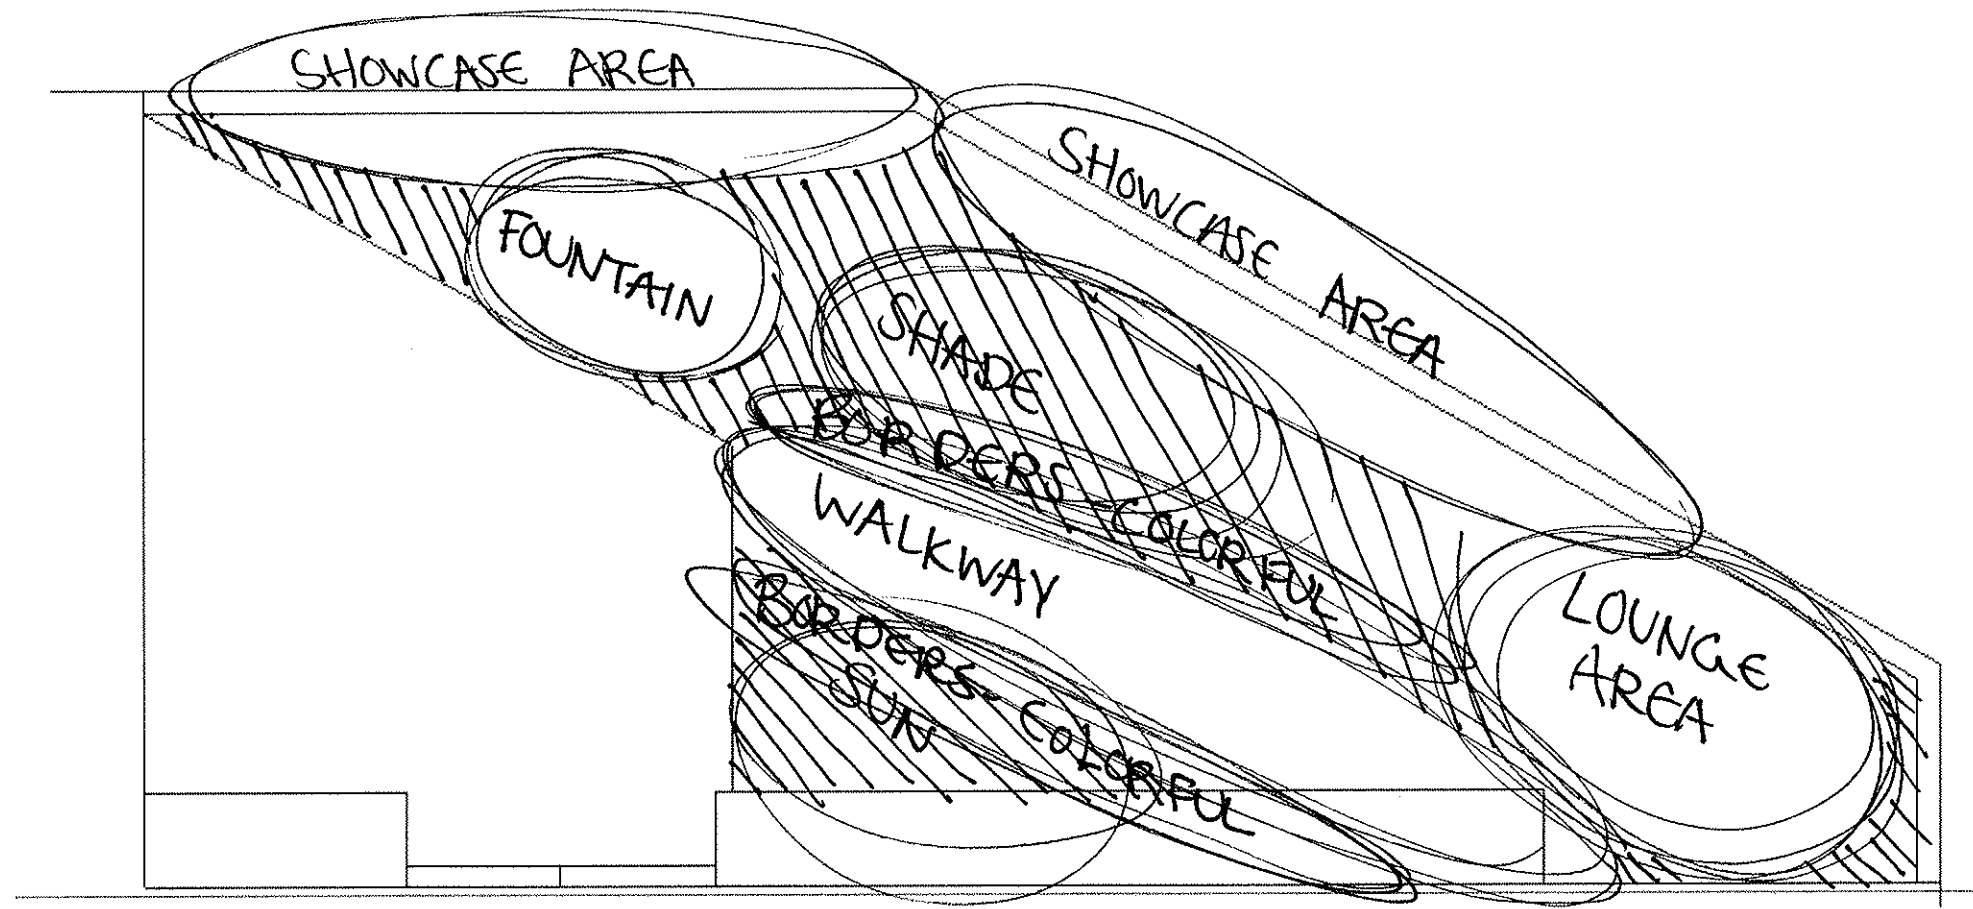

LEGEND:


▨ SENSES GARDEN

NOTES:





# Schematic Design

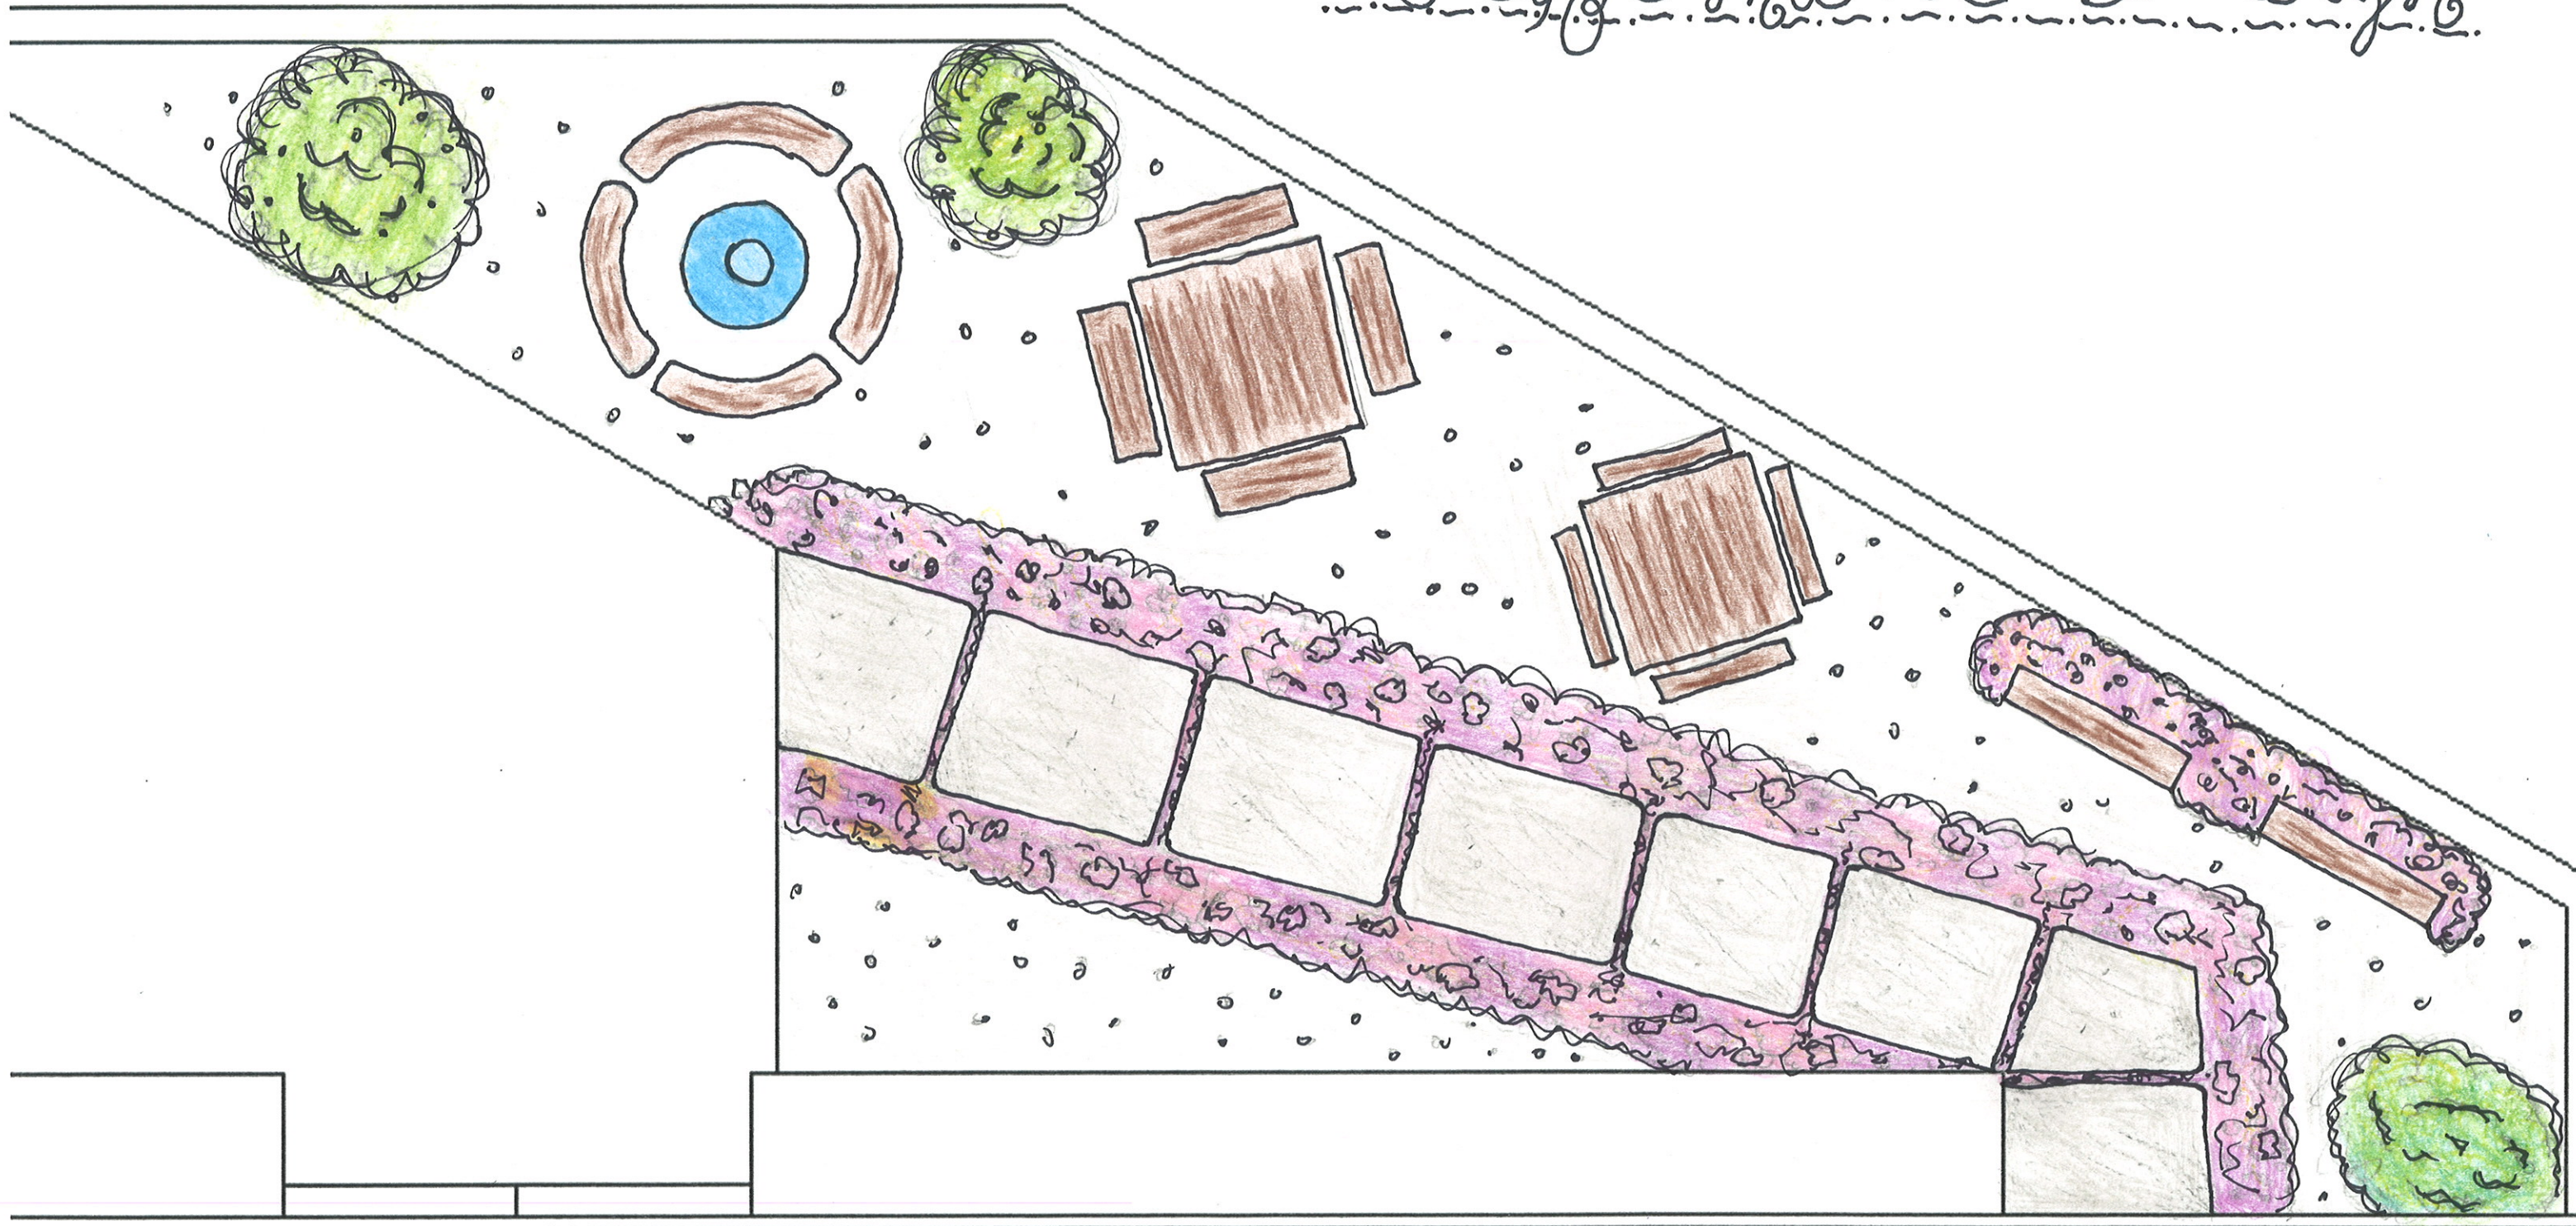

SCALE: 1/4" = 1'-0"



0 1' 2' 4' 8'